



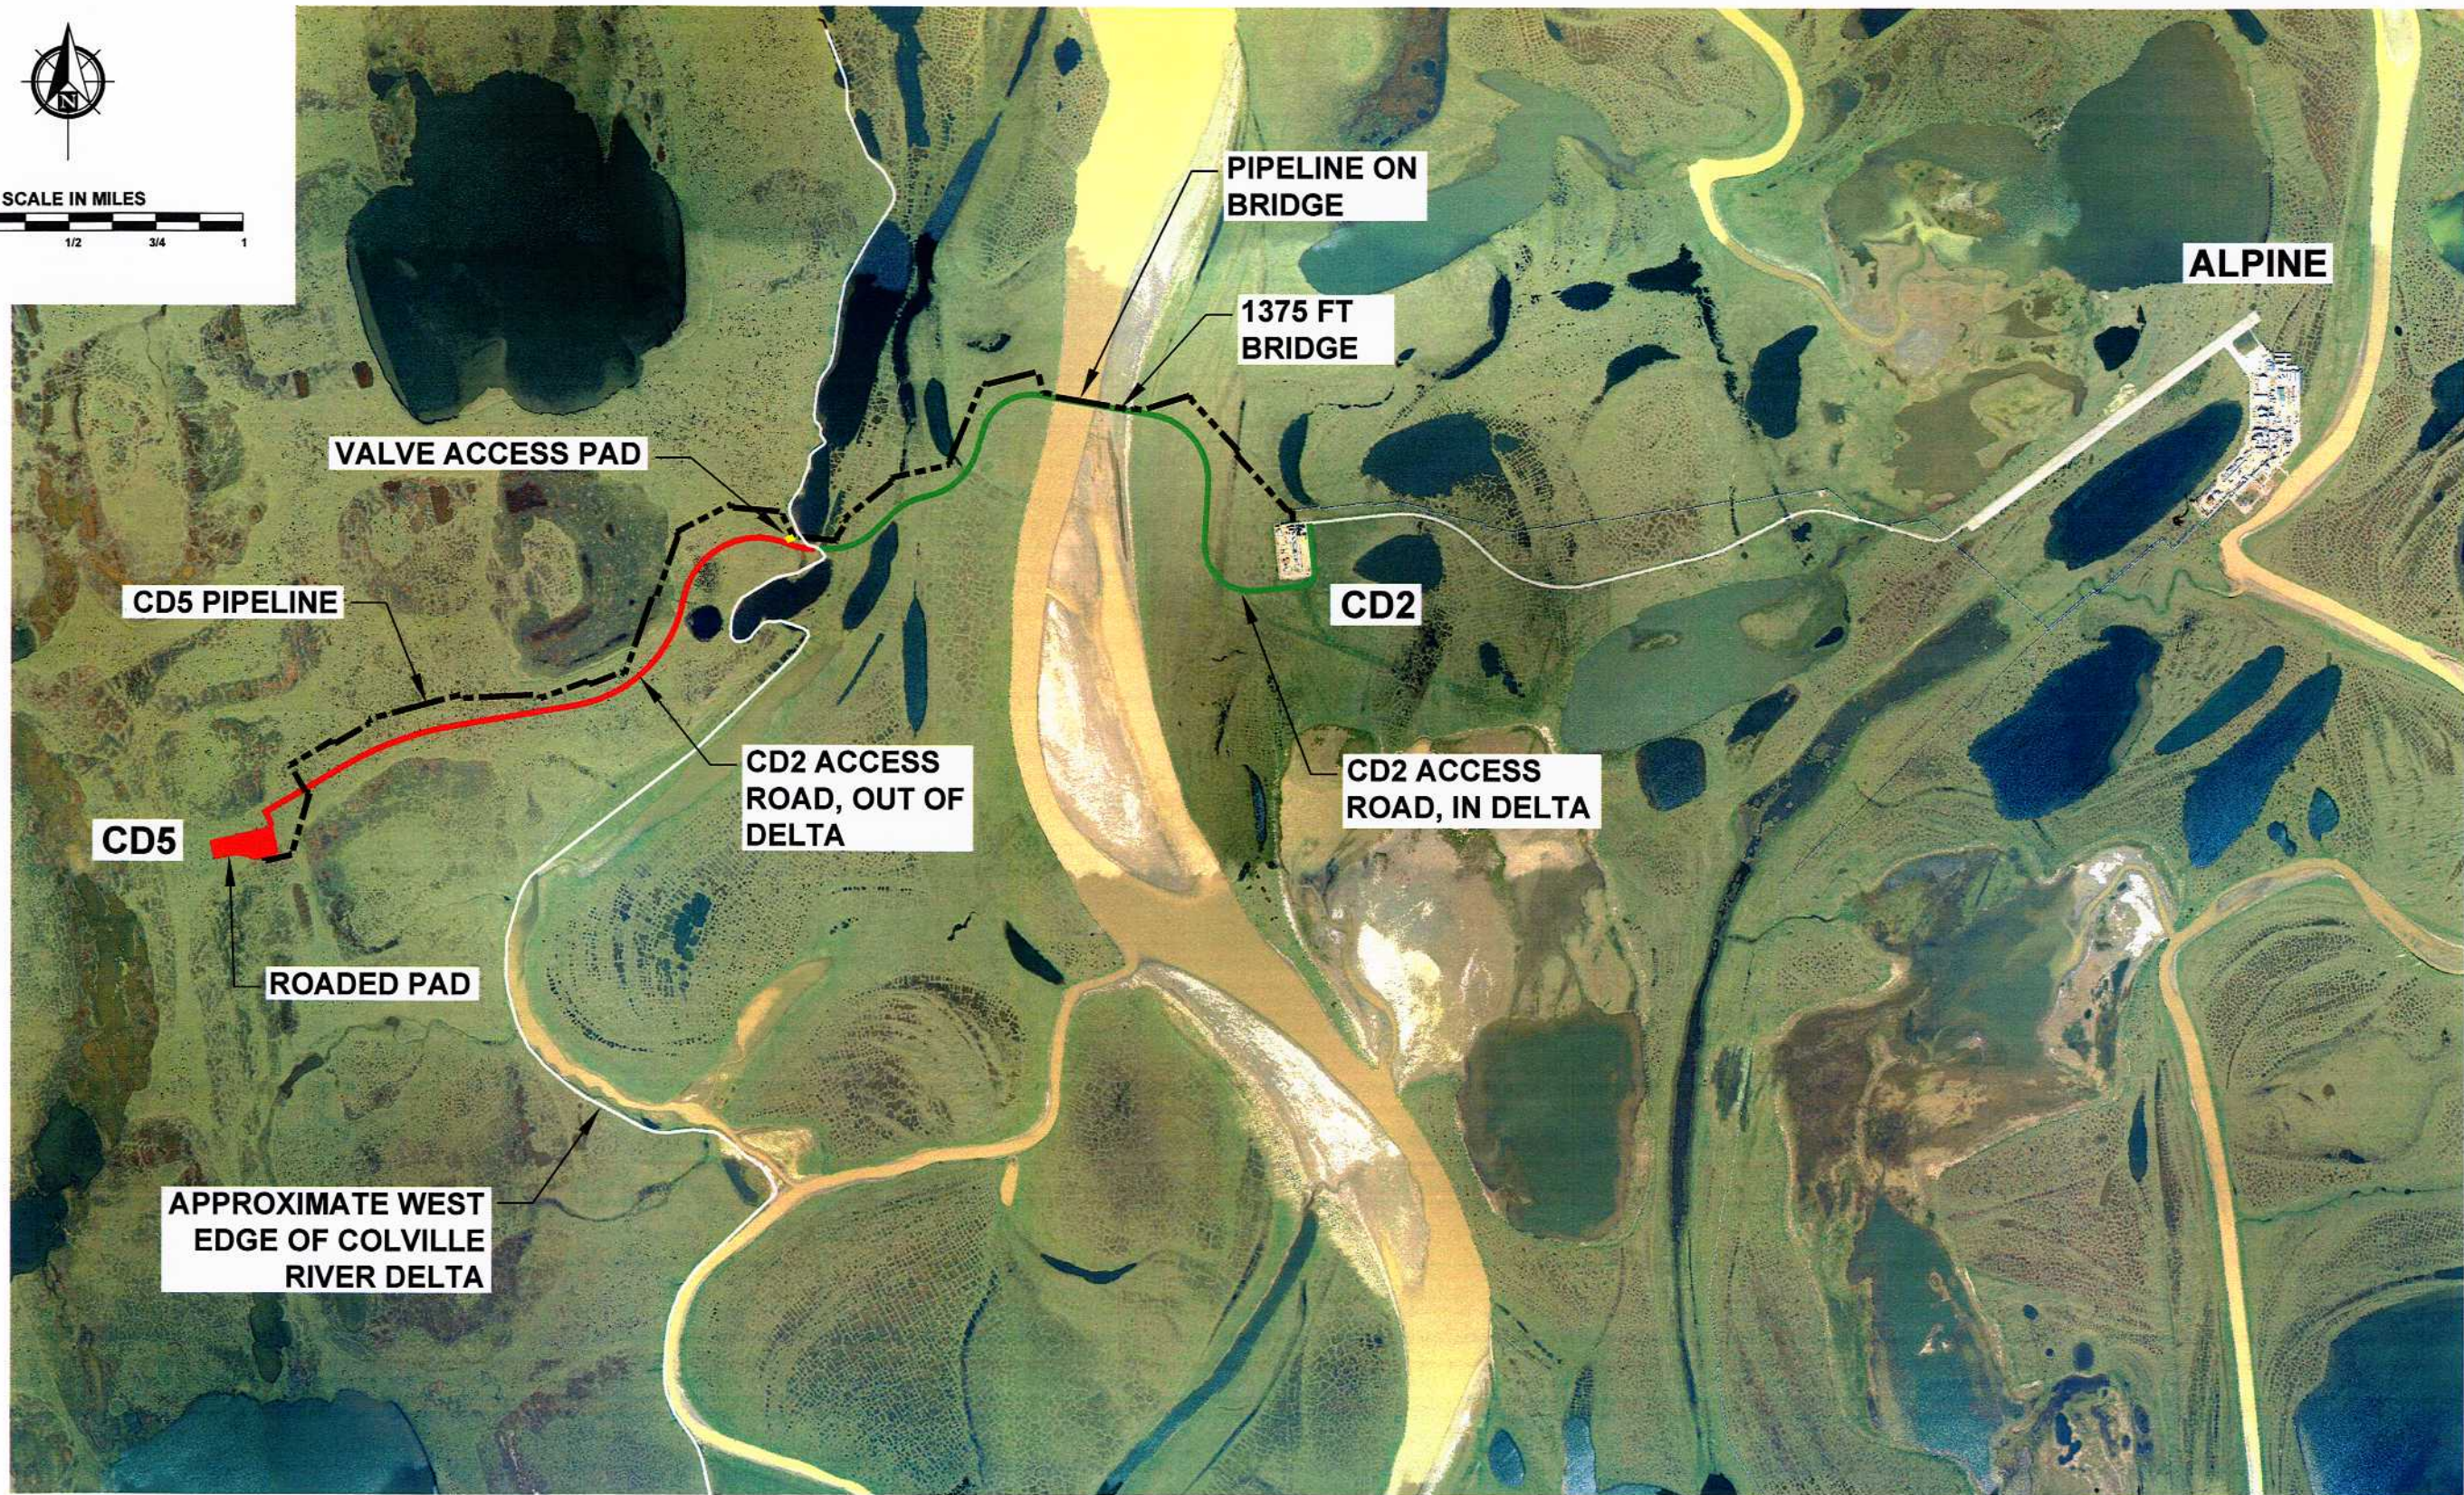


SCALE IN MILES

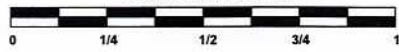

J:\2001\01117 NPRA Development\Drawings\CD 5 (West)\CD5 Access Concepts 3-08-07.dwg, 1/11/2008 1:22:32 PM, ROGER, 1,2

PND Engineers, Inc. is not responsible for safety programs, methods or procedures of operation, or the construction of the design shown on these drawings. Where specifications are general or not called out, the specifications shall conform to standards of industry. Drawings are for use on this project only and are not intended for reuse without written approval from PND. Drawings are also not to be used in any manner that would constitute a detriment directly or indirectly to PND.

1506 West 36th Avenue
Anchorage, Alaska 99503
Phone: 907.561.1011
Fax: 907.563.4220
www.pndengineers.com

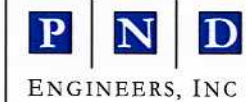

ConocoPhillips Alaska, Inc.

404(b)(1) Alternative #1
CPAI Proposal

DESIGNED BY: WL DATE: 02/08/07
CHECKED BY: JWP PROJECT NO: 01117

SHEET NO: 1 OF 5